


PROJECT NAME	WILMINGTON II - LOT 5 - RILEY ESTATES
SHEET TITLE	FRONT ELEVATION 2
DRAWN BY	JAWM
RE-ISSUE DATE	
ISSUE DATE	11.22.24



DATE	DESCRIPTION
	REVISION LOG

ALLEN MIGHT DESIGN, P.L.C. EXPRESSLY RESERVES THE RIGHTS TO REPRODUCE, MODIFY, OR CHANGE IN ANY MANNER THE DRAWINGS, SPECIFICATIONS, OR ANY PART THEREOF WITHOUT THE WRITTEN CONSENT OF ALLEN MIGHT DESIGN, P.L.C. ALL THE DIMENSIONS, DETAILS, AND SPECIFICATIONS ARE TO BE CONSIDERED AS PART OF THE CONTRACT DOCUMENTS. ANY CHANGES TO THESE DRAWINGS SHALL BE MADE BY THE CONTRACTOR PRIOR TO COMMENCEMENT OF CONSTRUCTION.

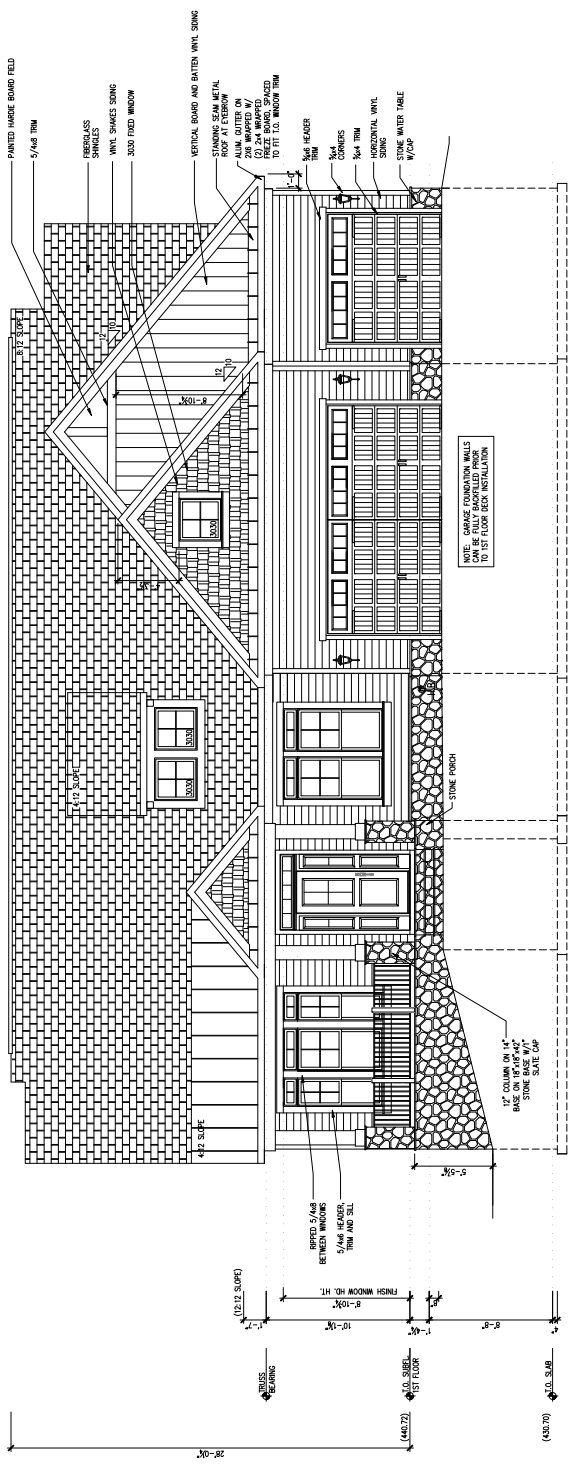

1 FRONT ELEVATION W/3-CAR GARAGE
1/4" = 1'-0"

